




PIECES REQ'D FOR 1 ASSY				
MARK	SIZE	LENGTH MM	No	WEIGHT KG
14	356X171X51UB	8396	1	428.2
C01	356X171X51UB	1055	1	24.5
C03	356X171X51UB	945	1	21.2
C04	KS-M20B	203	5	5.9
P05	180X15FLAT	680	1	14.4
P07	200X15FLAT	634	1	14.9
P09	150X8FLAT	96	5	4.5
P10	75X10PLT	75	4	1.8
TOTAL			515.4	

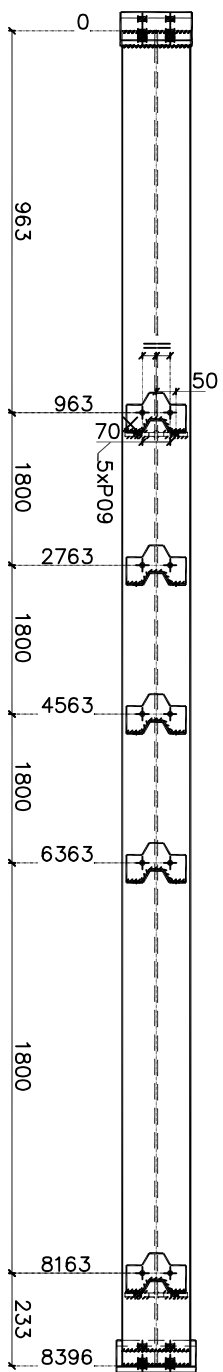

P10 FAR  
SECTION C - C

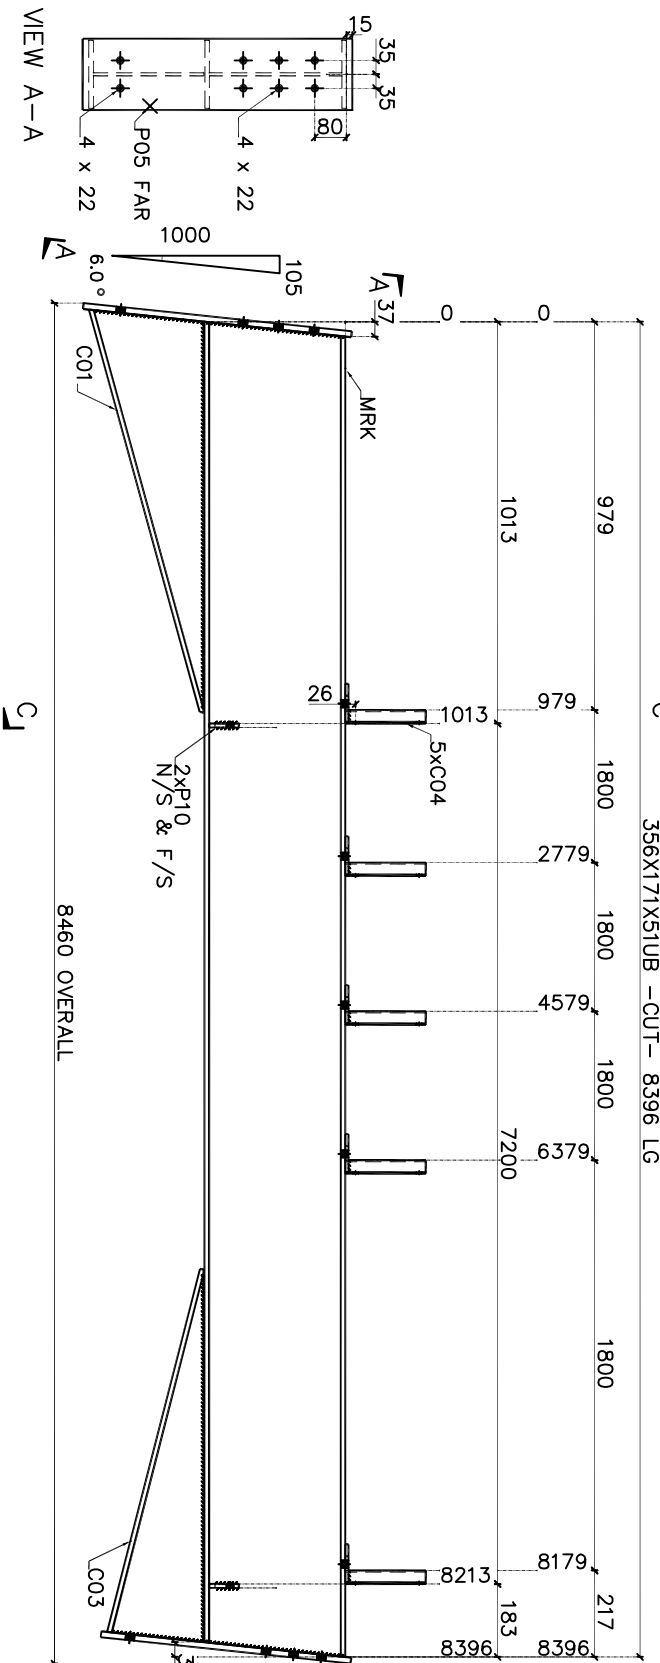

VIEW A-A

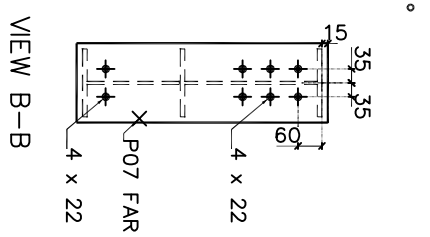

VIEW B-B

FAB 4 NO AS DRAWN MARKED 14  
DESC RAFTER(4)  
FINISH PRIMED(4)

GENERAL NOTES:  
DO NOT SCALE - IF IN DOUBT - ASK!  
ALL WELDS 6 mm CONT. FILLET UNO  
ALL HOLES ø18 UNO  
TOTAL WEIGHT 515.4 Kg.  
STEEL GRADE 43A

YOUR LOGO HERE

CLIENT	A Fabricator	DRN	SDS	OKD	SCALE	NTS
TITLE	Portal Frame Building	DATE	30/04/05	REVISION	A	1234
	Steelwork Details					

STRUCAD  
A3